


30,33

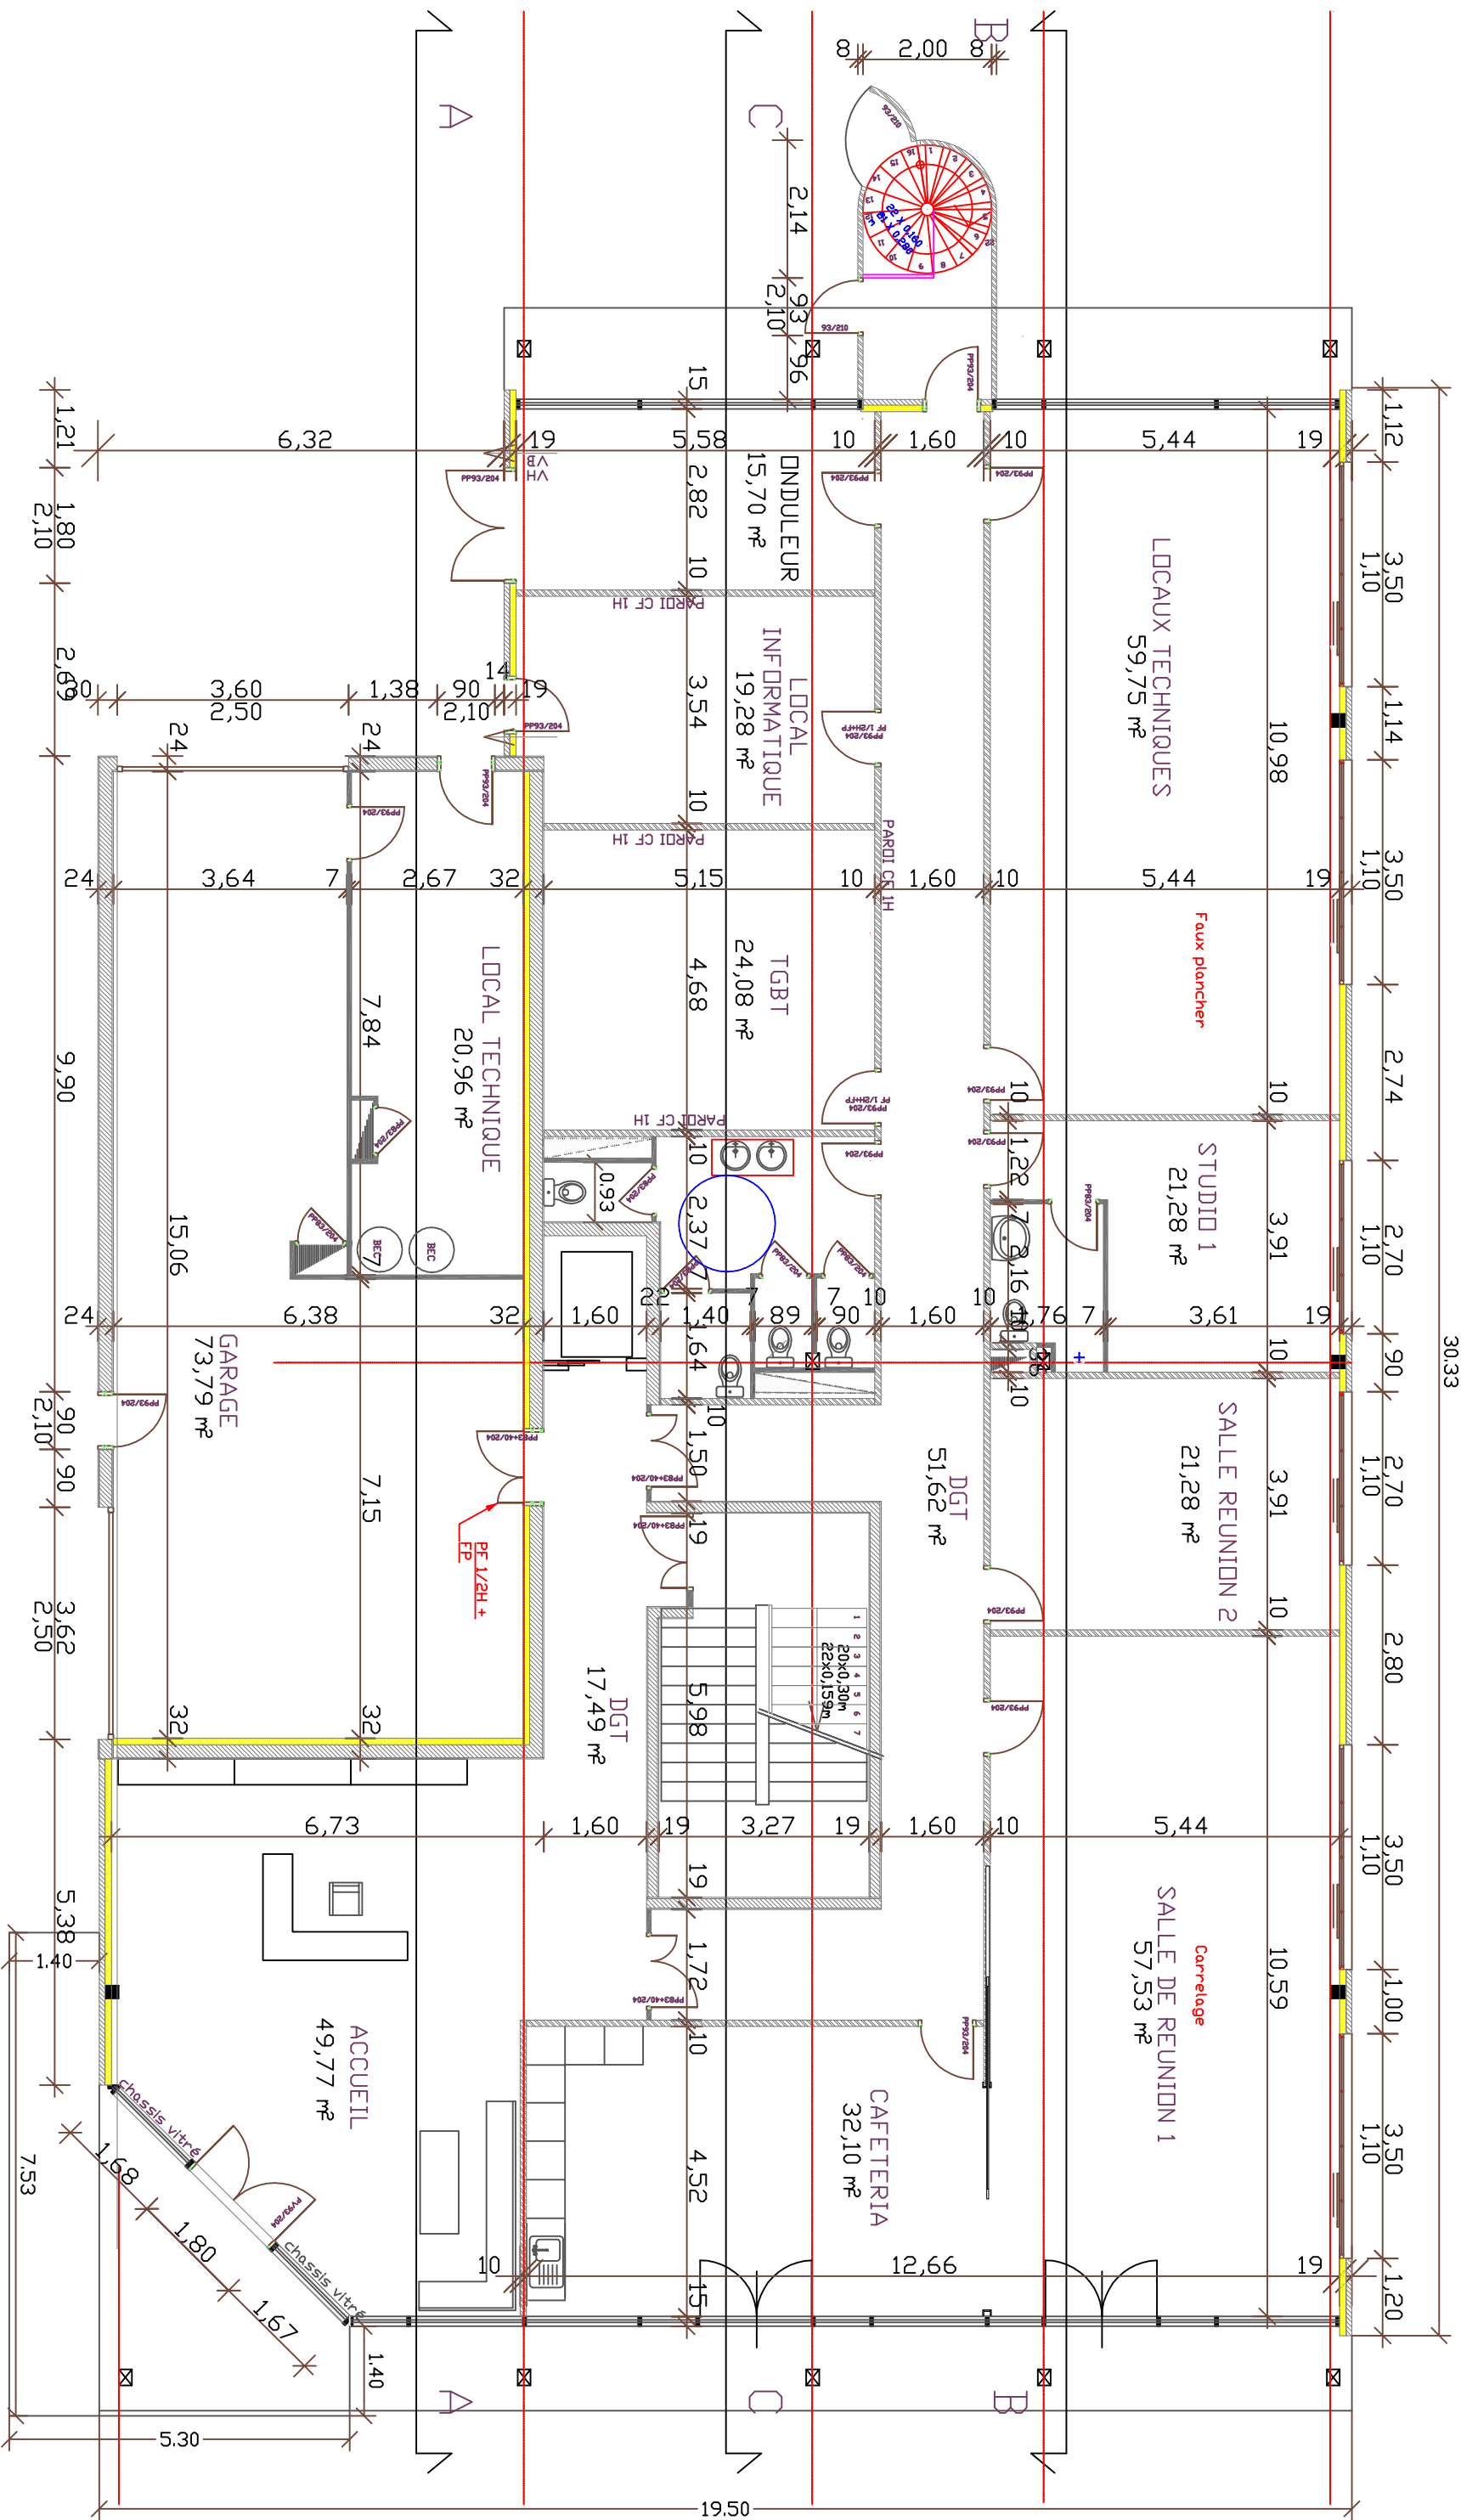

RELEVANCE COORDONNEE

B1A1A407.100

COMMUNAUTE DE COMMUNES DE LOCHES DEVELOPEMENT

12, Avenue de la Liberté BP 142
37604 LOCHES CEDEX
TEL: 02.47.91.19.20



LABORATOIRE D'APPLICATIONS NUMERIQUES

TAUXIGNY

PLAN REZ-DE-CHAUSSEE

ECHELLE

1/100

DATE

05/07/2012